





Front Elevation




Rear Elevation

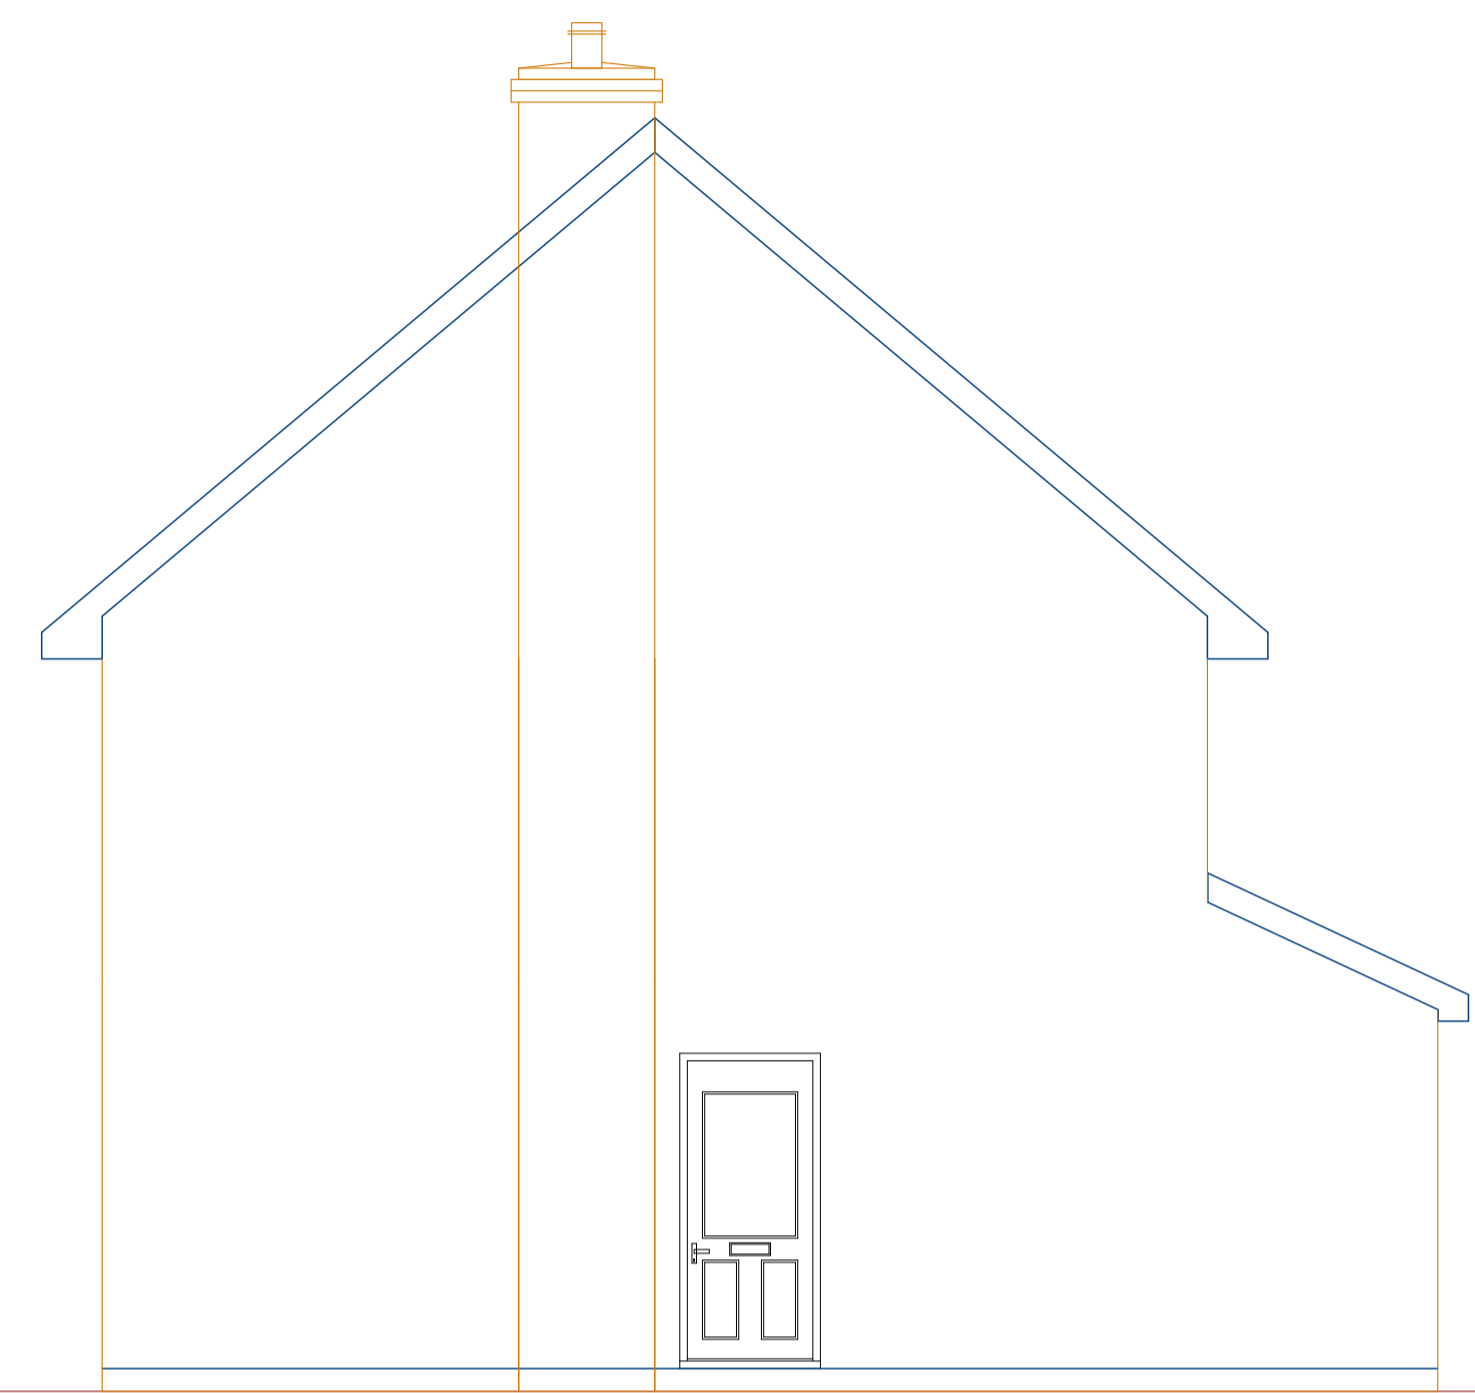


Side Elevation

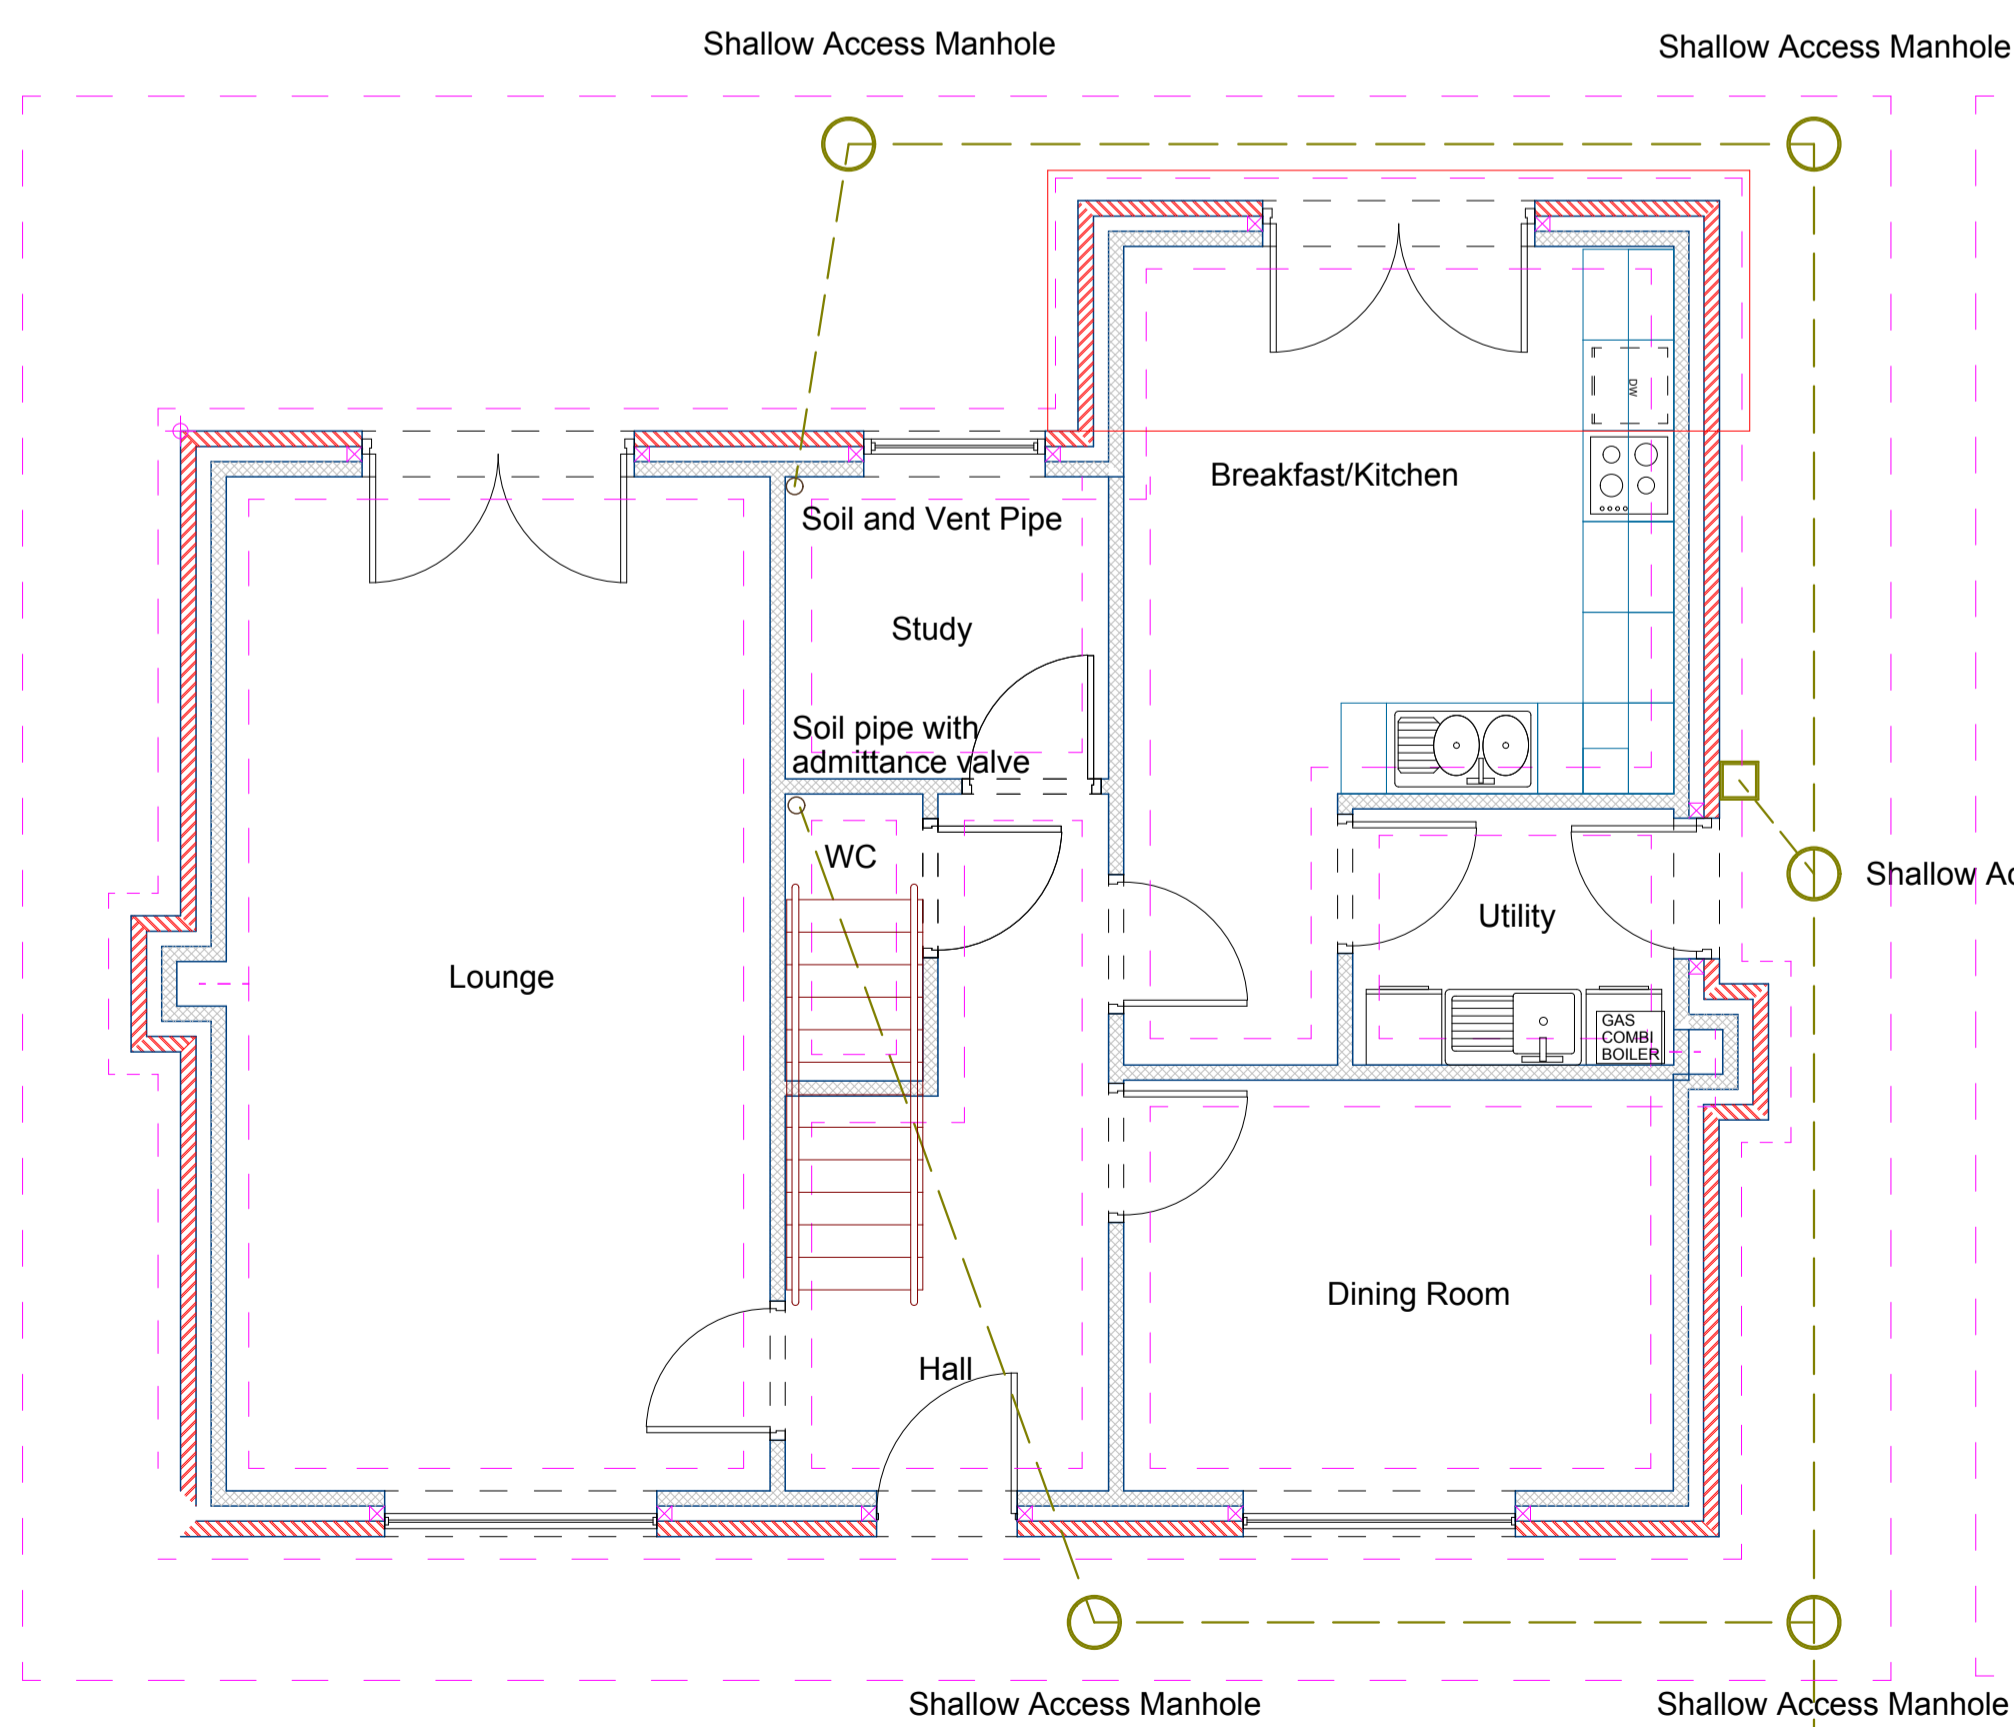

Ground Floor Plan

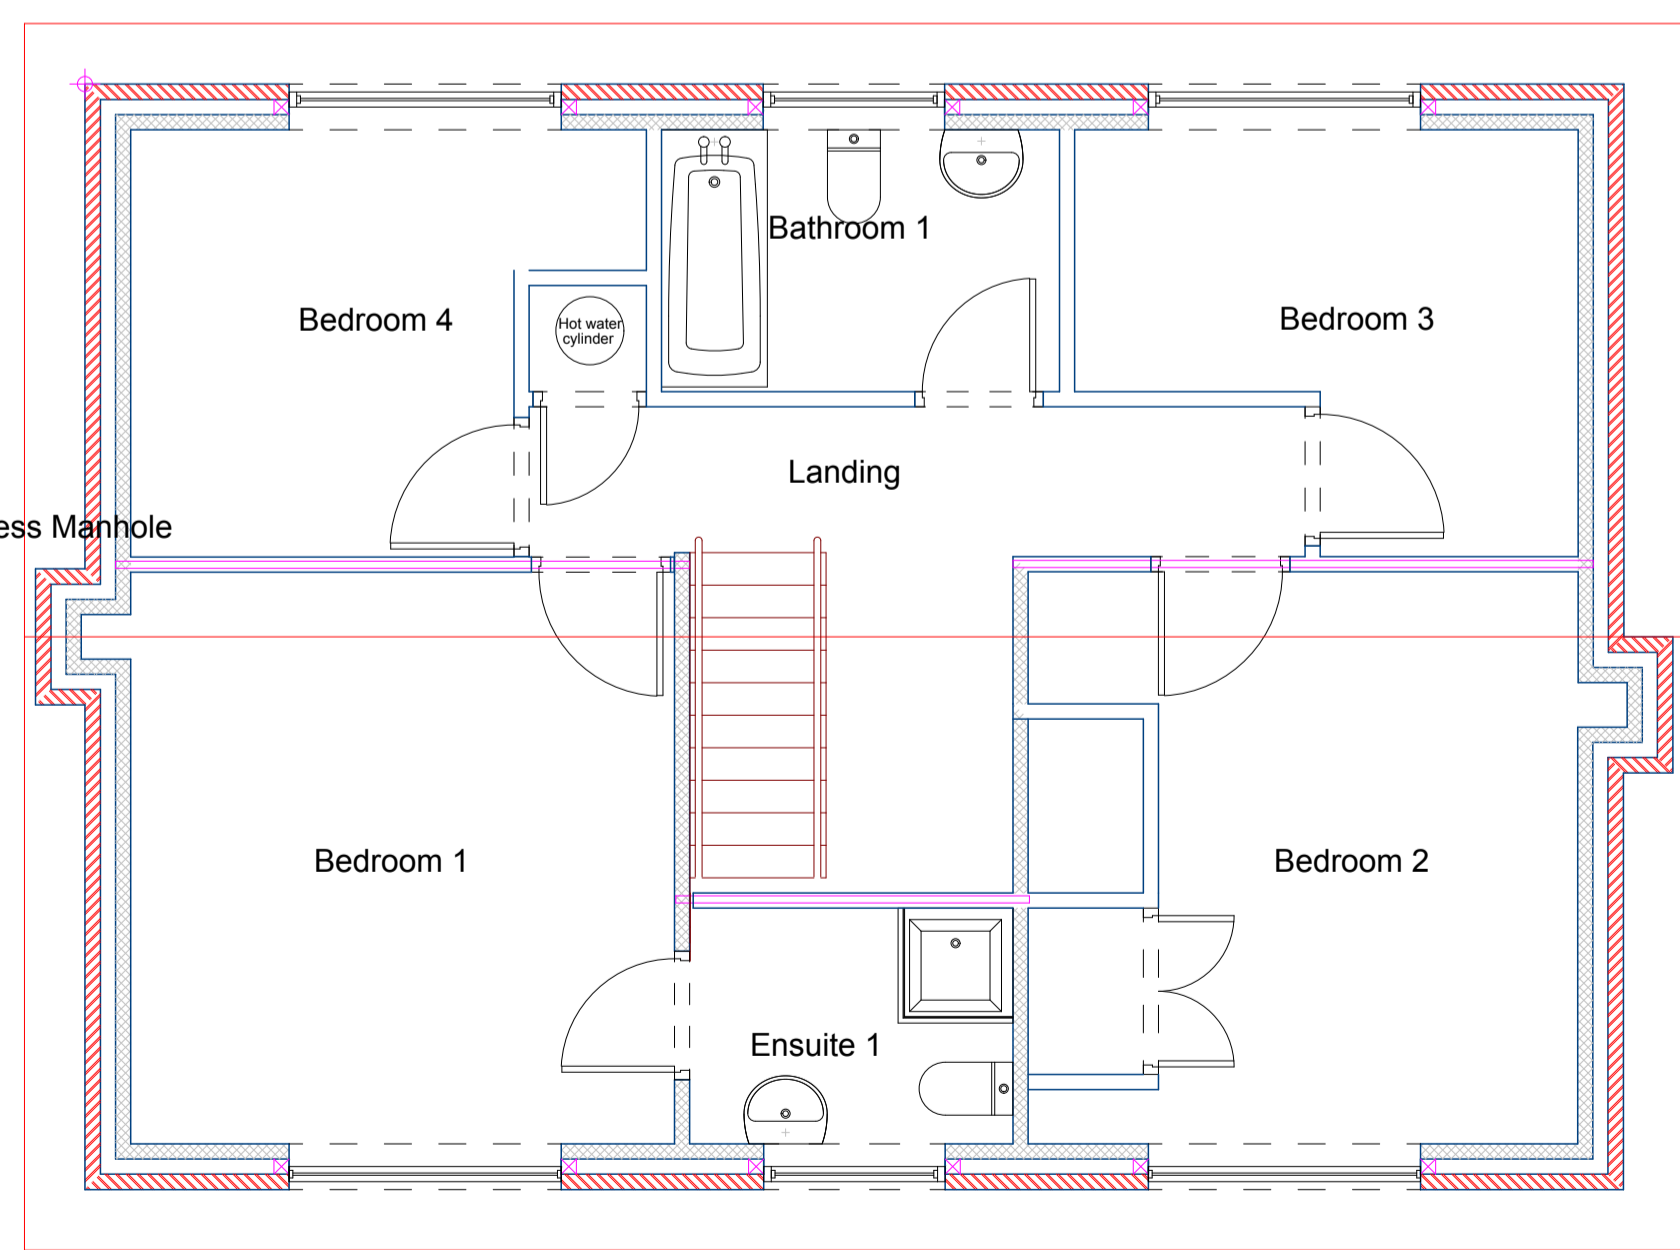

First Floor Plan

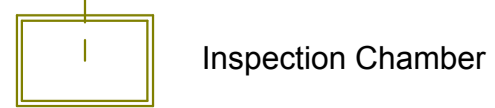

Drainage Plant